



ARTIST FLOOR PLAN - GROUND FLOOR

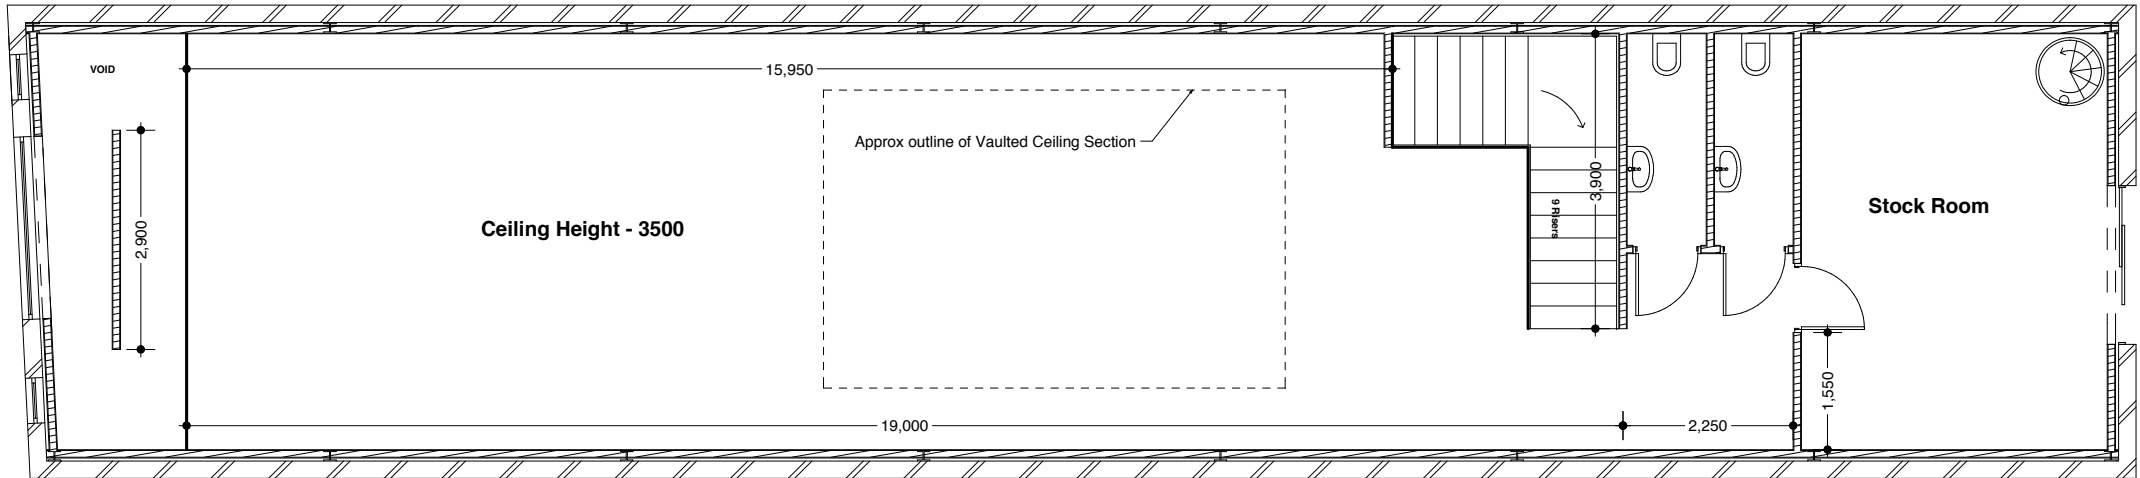

ARTIST FLOOR PLAN - 1st FLOOR

 

Scale 1:100 @ A4 16/05/07